


SIDE ELEVATION

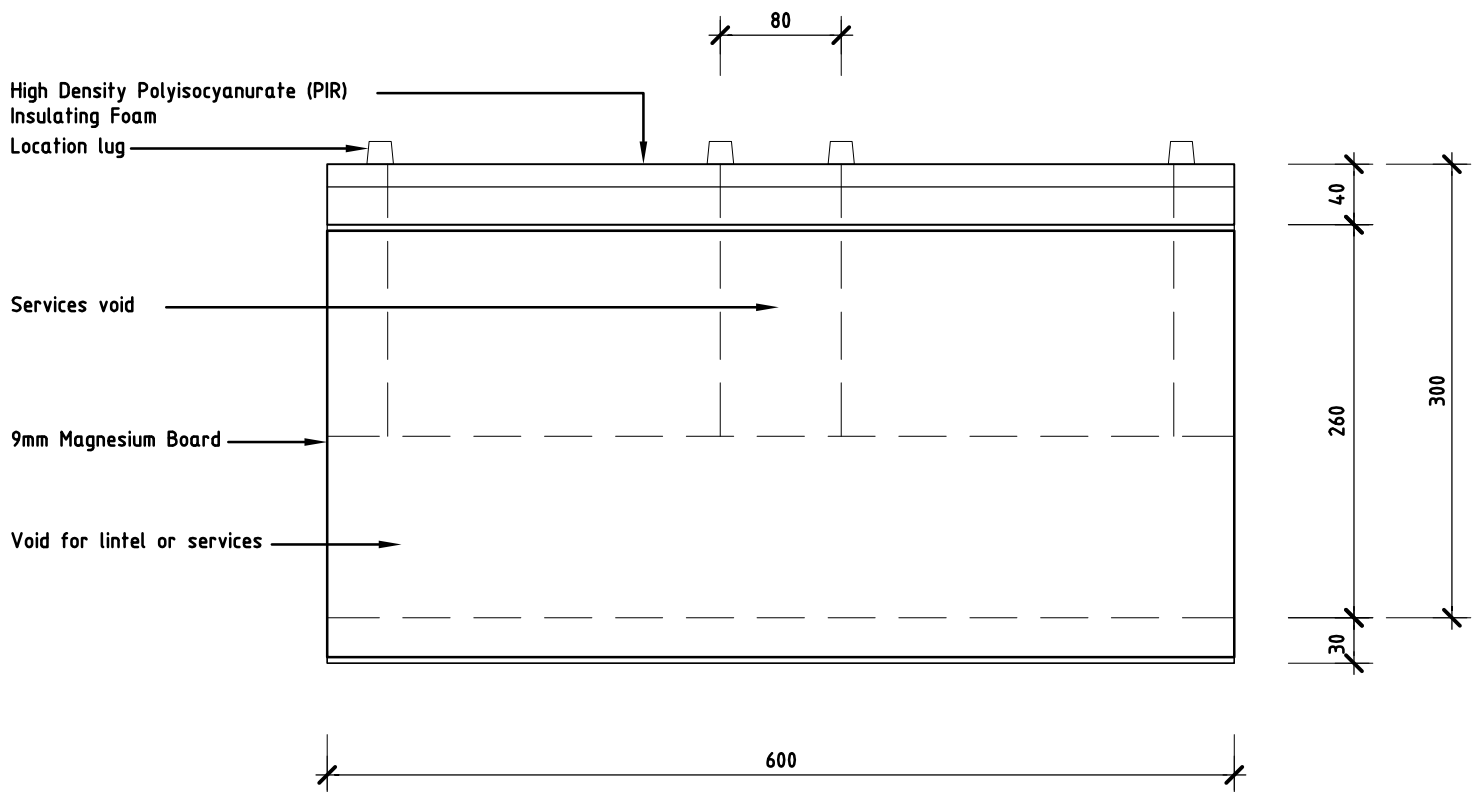

FRONT ELEVATION

© GREEN ENERGY BRICKS

DETAIL:	ENERGY BRICK DETAIL	SCALE:	DATE:
01		1:5 @ A4	JUNE 09

**GREEN ENERGY
BRICKS**

Contact: info@greenenergybricks.com
Web: www.greenenergybricks.com.au

Tel: 1300 194574
Mob: 0403 166111