


## SIDE ELEVATION

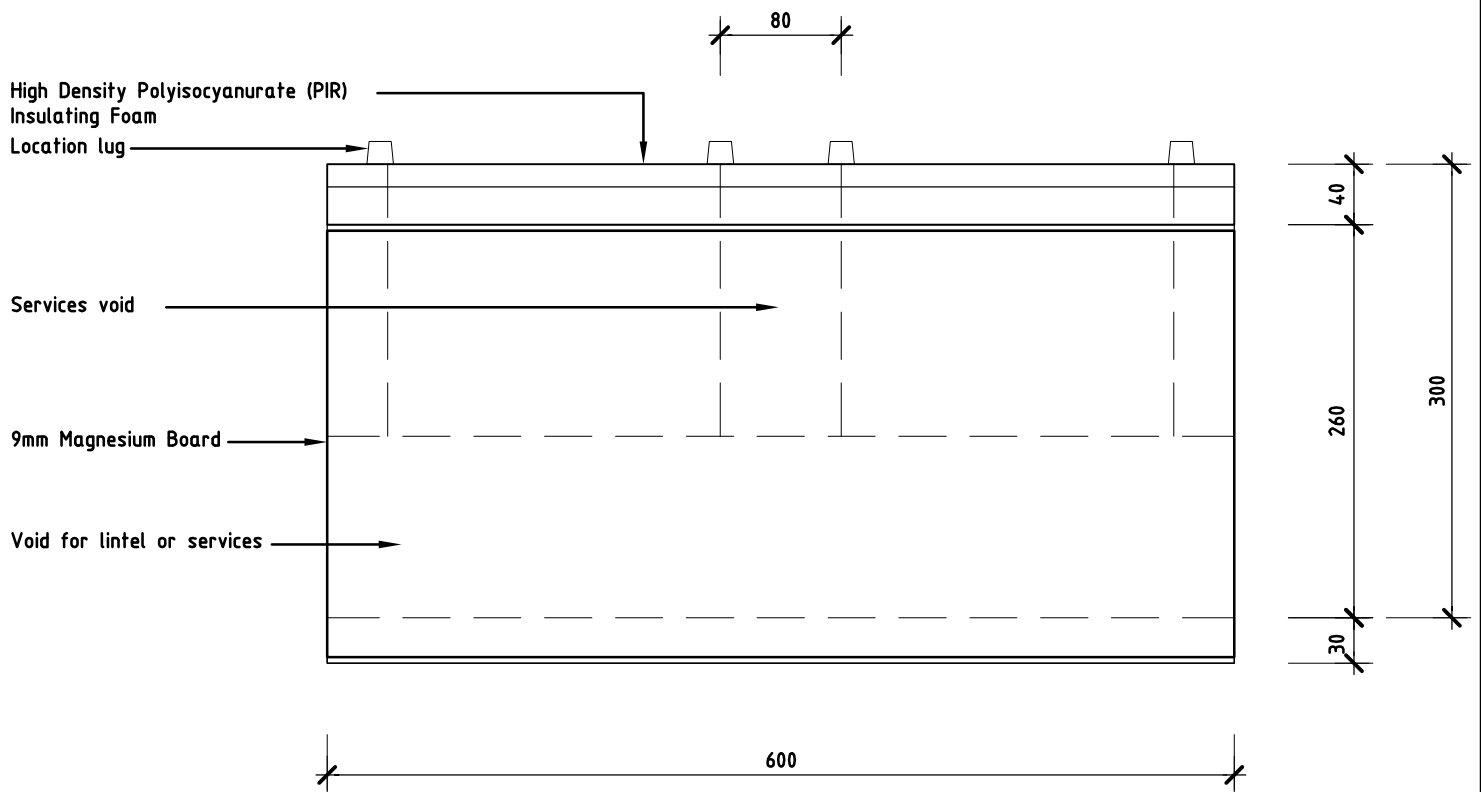

## FRONT ELEVATION

© GREEN ENERGY BRICKS

DETAIL:

ENERGY BRICK DETAIL

SCALE:

1:5 @ A4

DATE:

JUNE 09

01

**GREEN ENERGY  
BRICKS**

Contact: [info@greenenergybricks.com](mailto:info@greenenergybricks.com)  
Web: [www.greenenergybricks.com.au](http://www.greenenergybricks.com.au)

Tel: 1300 194574  
Mob: 0403 166111